

RULE JOY TRAMMELL RUBIO LLC
 ARCHITECTURE INTERIOR DESIGN
 300 Galleria Parkway Suite 740 Atlanta, Georgia 30339
 770-661-1492 (phone) 770-661-1493 (fax)
 www.rjrdesign.com


PRINTED

DATE	ISSUE/REVISION
06-14-19	CONCEPTUAL PRICING
08-30-19	DESIGN DEVELOPMENT
09-24-19	REVISIONS
10-31-19	ISSUE FOR PERMIT
01-17-20	PERMIT REVISIONS
02-07-20	PERMIT REVISIONS
03-17-20	ASK #1
04-20-20	ASK#01R
04-21-20	ASK#01R2



ARCHITECTURAL SITE PLAN
HOLLY SPRINGS APARTMENTS
 HOLLY SPRINGS, NORTH CAROLINA

COMMISSION NO. 17-023.00
 DRAWING NO. **A0-01**

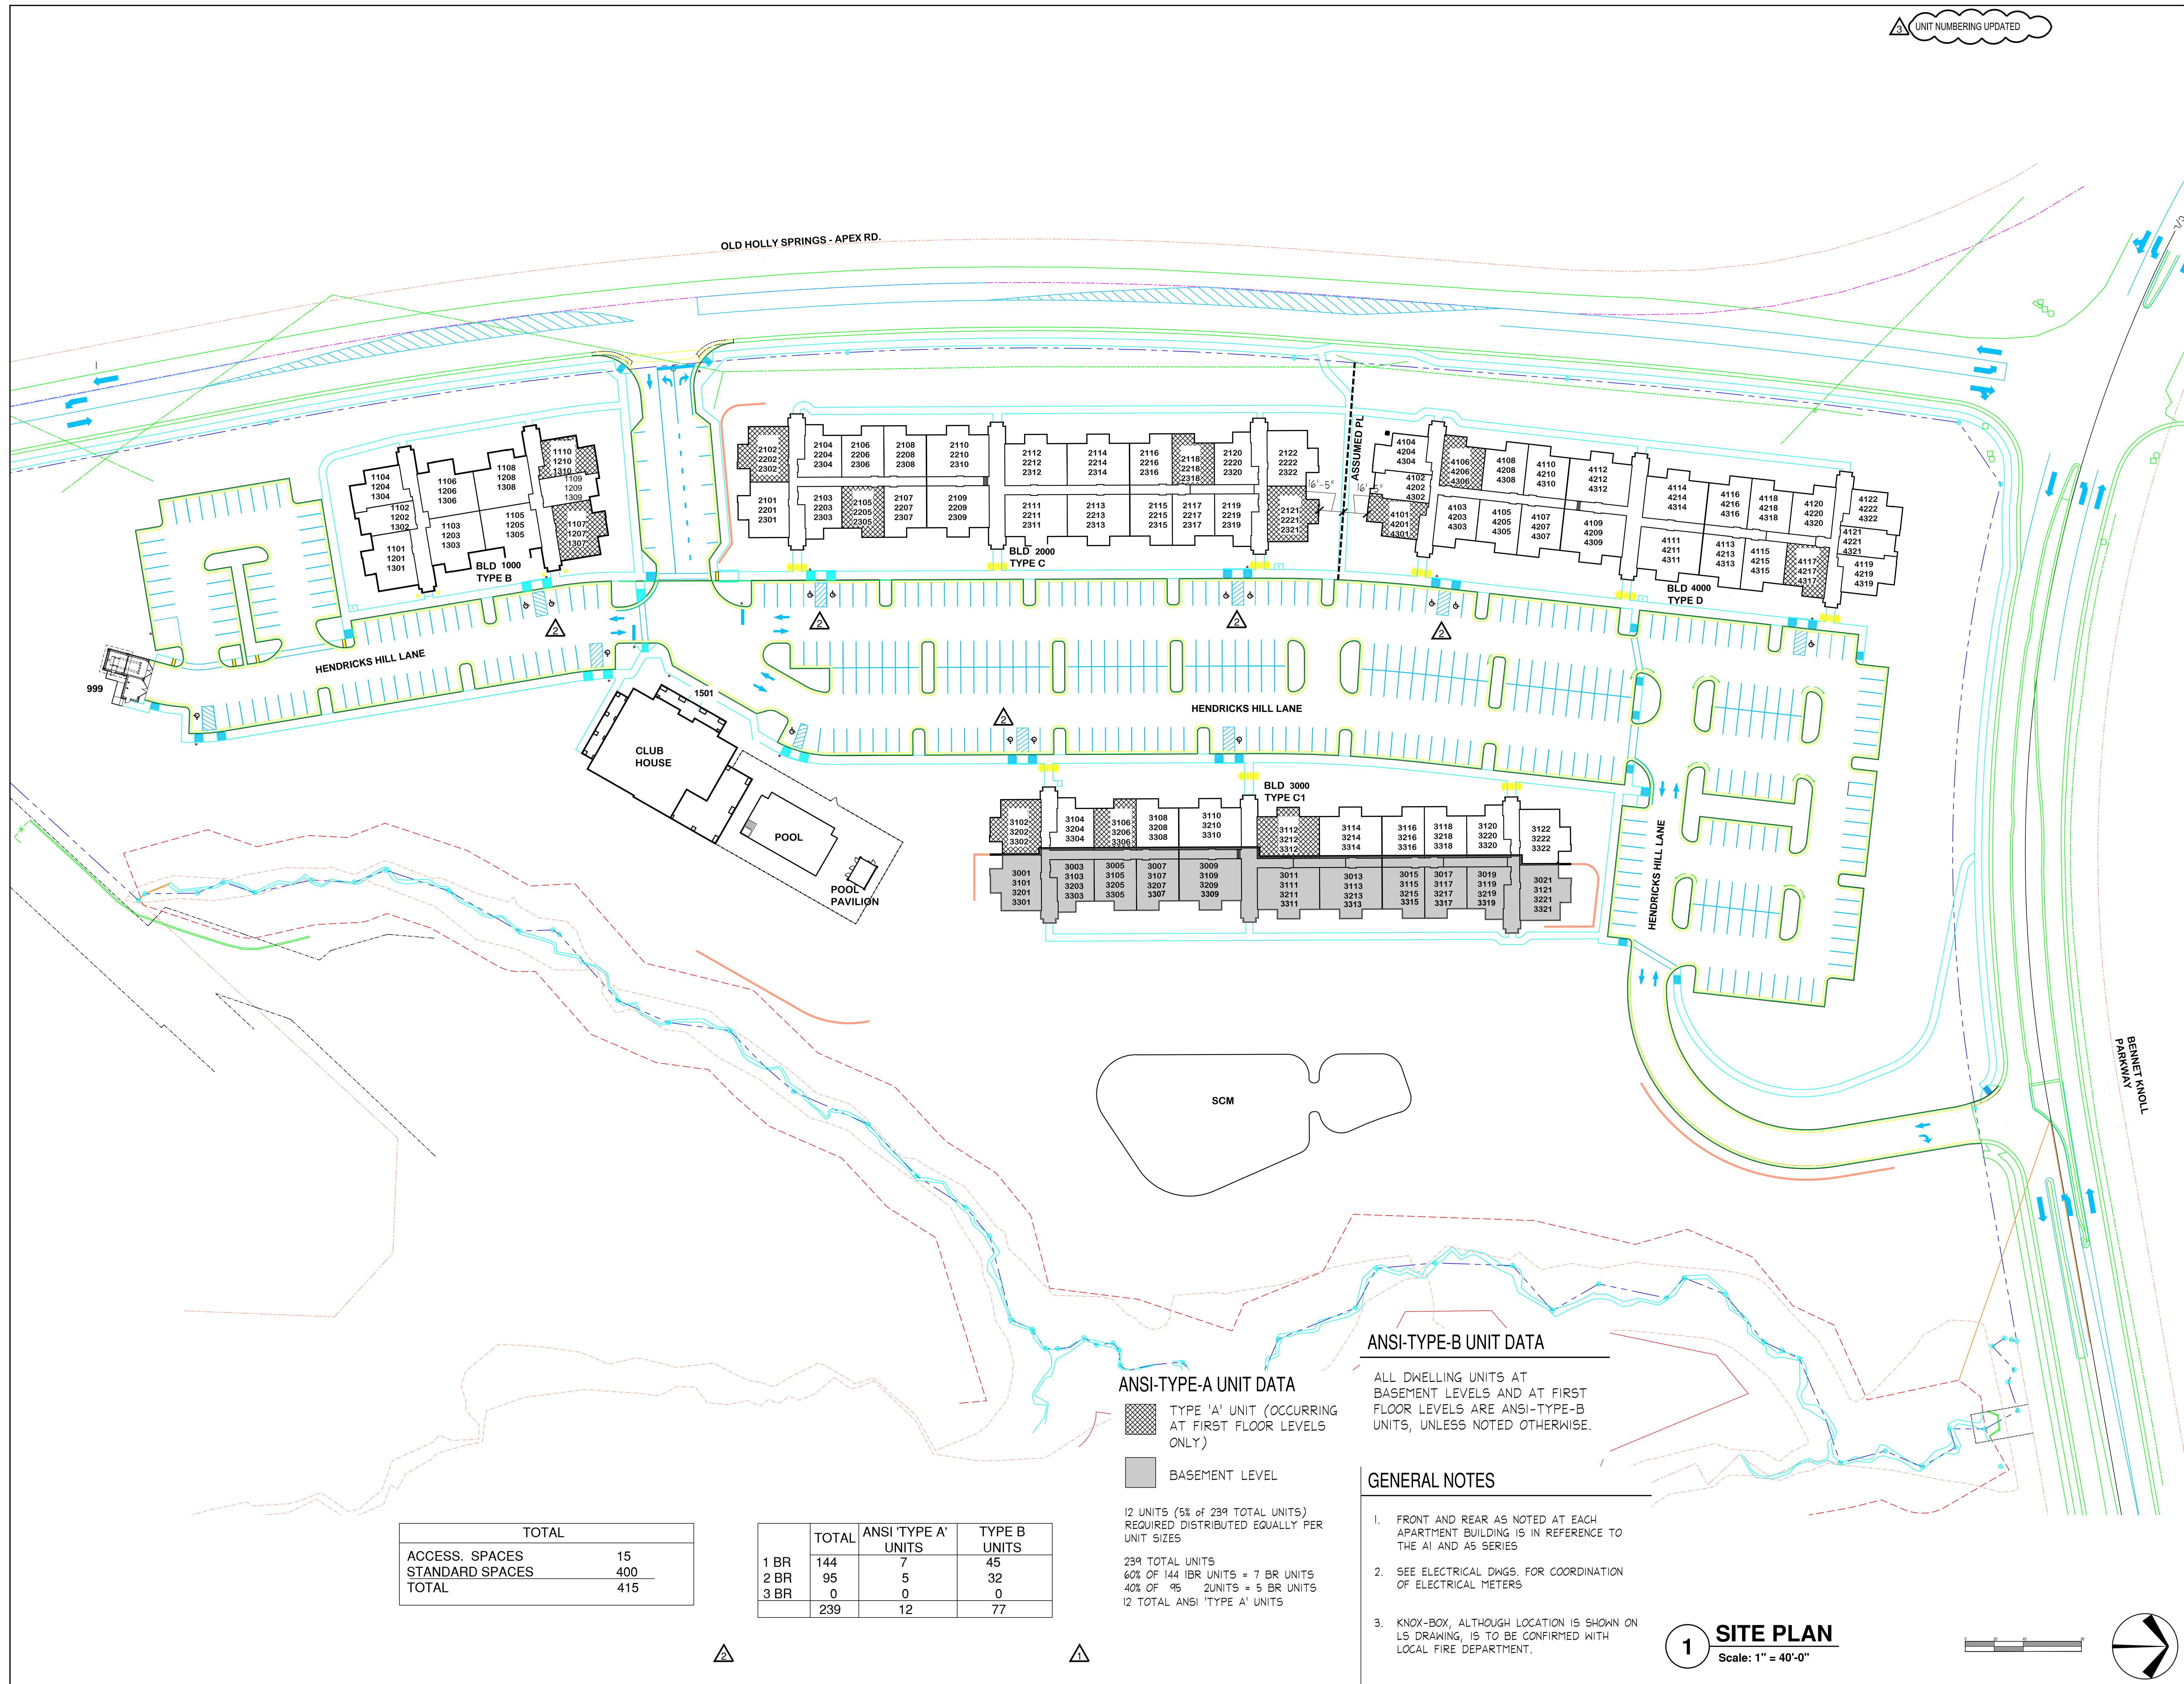

TOTAL	
ACCESS. SPACES	15
STANDARD SPACES	400
TOTAL	415

	TOTAL	ANSI 'TYPE A' UNITS	TYPE B UNITS
1 BR	144	7	45
2 BR	95	5	32
3 BR	0	0	0
TOTAL	239	12	77


ANSI-TYPE-A UNIT DATA
 TYPE 'A' UNIT (OCCURRING AT FIRST FLOOR LEVELS ONLY)
 BASEMENT LEVEL

12 UNITS (5% OF 239 TOTAL UNITS) REQUIRED DISTRIBUTED EQUALLY PER UNIT SIZES
 239 TOTAL UNITS
 60% OF 144 1BR UNITS = 7 BR UNITS
 40% OF 95 2UNITS = 5 BR UNITS
 12 TOTAL ANSI 'TYPE A' UNITS

ANSI-TYPE-B UNIT DATA
 ALL DWELLING UNITS AT BASEMENT LEVELS AND AT FIRST FLOOR LEVELS ARE ANSI-TYPE-B UNITS, UNLESS NOTED OTHERWISE.

- GENERAL NOTES**
- FRONT AND REAR AS NOTED AT EACH APARTMENT BUILDING IS IN REFERENCE TO THE A1 AND A5 SERIES
 - SEE ELECTRICAL DWGS. FOR COORDINATION OF ELECTRICAL METERS
 - KNOX-BOX, ALTHOUGH LOCATION IS SHOWN ON LS DRAWING, IS TO BE CONFIRMED WITH LOCAL FIRE DEPARTMENT.

1 SITE PLAN
 Scale: 1" = 40'-0"

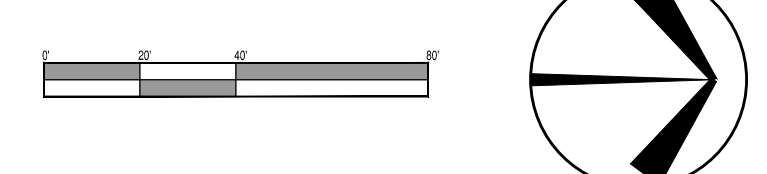

ISSUED FOR CONSTRUCTION